



PROPOSED CORRECTION
TO DISTORED ARCH ON SECTION A-A

PROPOSED SECTION A-A
Scale:- 1:100

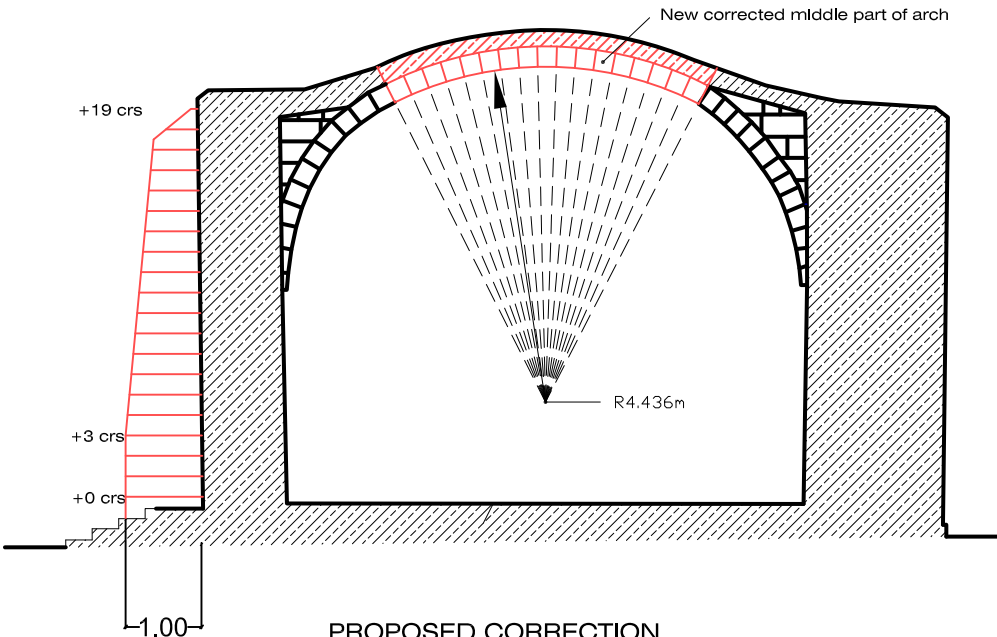


PROPOSED CORRECTION
TO DISTORED ARCH ON SECTION B-B

PROPOSED SECTION B-B
Scale:- 1:100

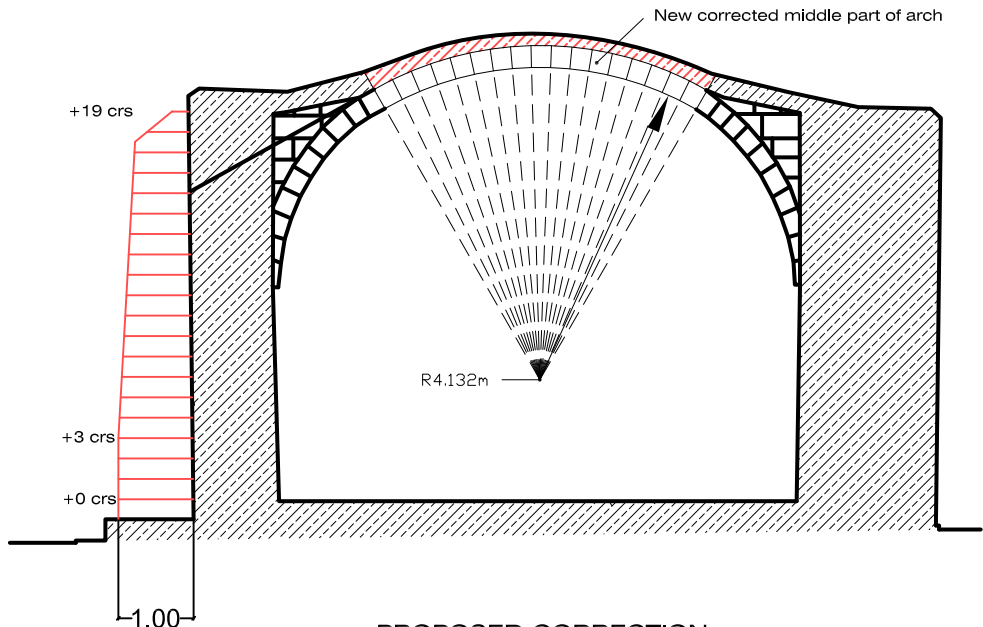


PROPOSED CORRECTION
TO DISTORED ARCH ON SECTION C-C

PROPOSED SECTION C-C
Scale:- 1:100

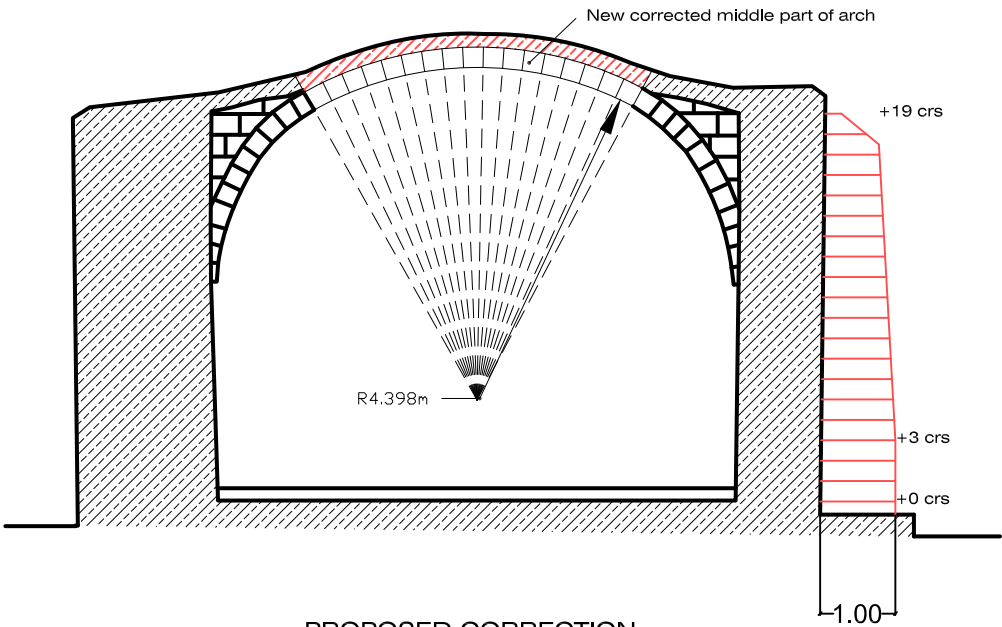


PROPOSED CORRECTION
TO DISTORED ARCH ON SECTION D-D

PROPOSED SECTION D-D
Scale:- 1:100

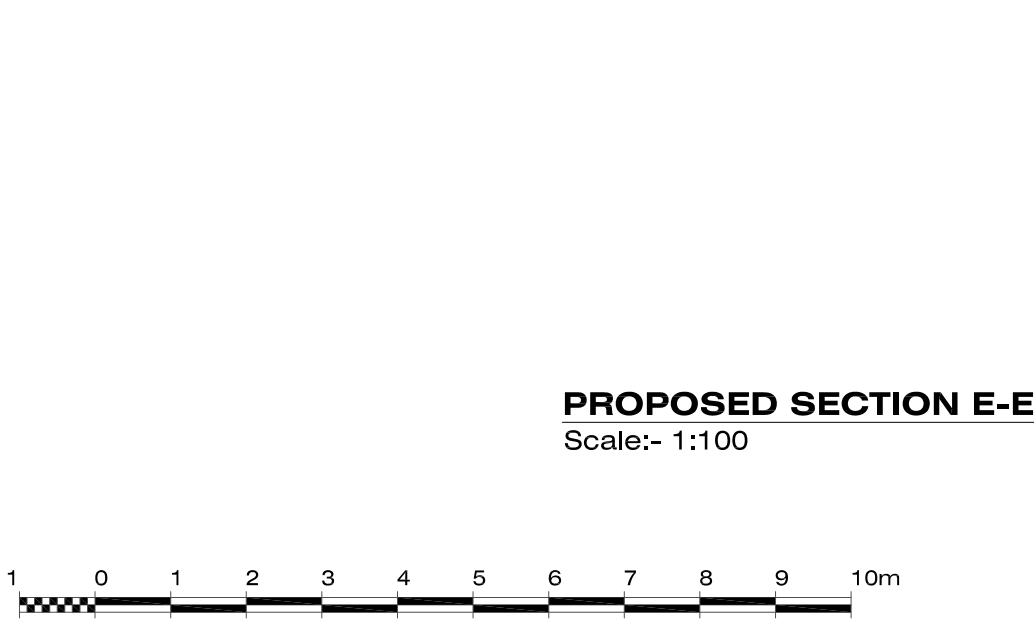

PROPOSED SECTION E-E
Scale:- 1:100

PROPOSED CORRECTION
TO DISTORED ARCH ON SECTION E-E

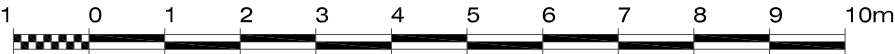

Scale 1:100

COPYRIGHT © PERIT HECTOR ZAMMIT AUGUST 2017

HECTOR ZAMMIT ARCHITECT CIVIL ENGINEER DESIGN CONSULTANT	THE CORNERSTONE 224, TRIQ SAN GILJAN BIRKIRKARA BKR 2807. Tel: 21446777	Rev.:	Date:	By:	Description:	Address: Kappella Santa Marija Pjazza Santa Marija, Zejtun Client: Fr. Nicholas Pace	Project Title: Reconstruct of dangerous roof using same method & material of original constr. & reinf. of weaker southern wall by introducing stone buttresses Scale: 1:100 Ckd.: HZ Drawn By: DD Drawing No.: 08 Date: 07.08.17		Drawing Title: Sections A-A, B-B, C-C, D-D & E-E File No.: 1454/16	