



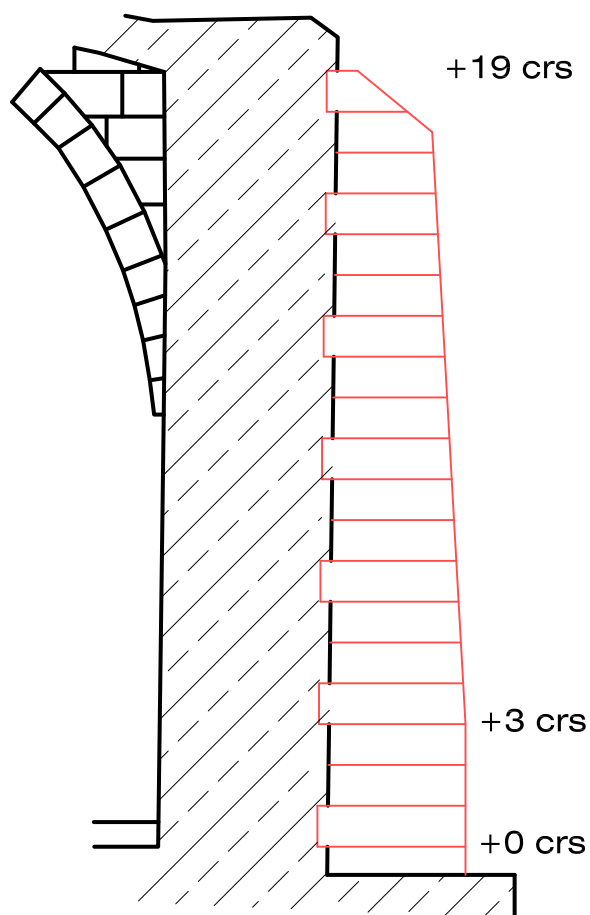


To construct

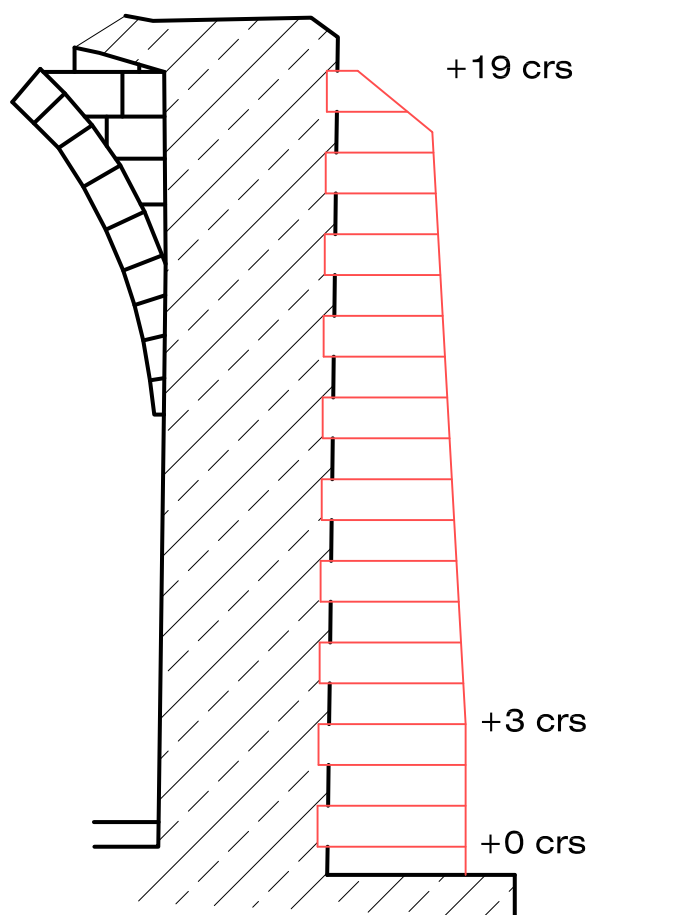

**PROPOSED DETAIL  
(SOUTHERN SIDE)**

Scale:- 1:50

Scale 1:100

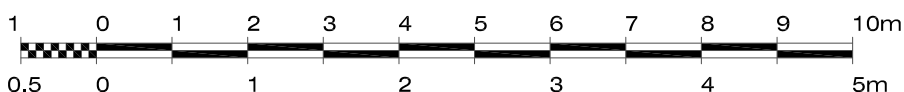

Scale 1:50

**HECTOR ZAMMIT**

ARCHITECT CIVIL ENGINEER DESIGN CONSULTANT

THE CORNERSTONE  
 224,  
 TRIQ SAN GILJAN  
 BIRKIRKARA  
 BKR 2807.  
 Tel: 21446777

Address: Kappella  
 Santa Marija, Pjazza  
 Santa Marija, Zejtun

Client:  
 Fr. Nicholas Pace

Project Title: Reconstruct of dangerous roof using  
 same method & material of original constr. & reinf. of  
 weaker southern wall by introducing stone buttresses

Scale: 1:50

Ckd.: HZ

Drawn By: DD

Drawing No.: 10

Date: 07.08.17

Drawing Title:  
 Detail

File No.:  
 1454/16