



PROPOSED CORRECTION  
TO DISTORED ARCH ON SECTION A-A

**EXISTING & PROPOSED  
SECTION A-A**  
Scale:- 1:100

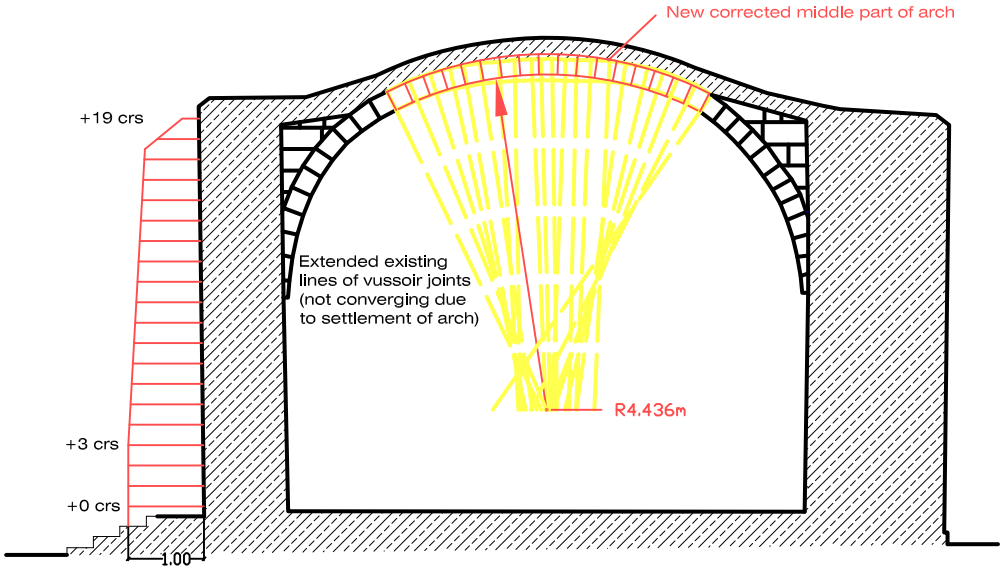


PROPOSED CORRECTION  
TO DISTORED ARCH ON SECTION B-B

**EXISTING & PROPOSED  
SECTION B-B**  
Scale:- 1:100

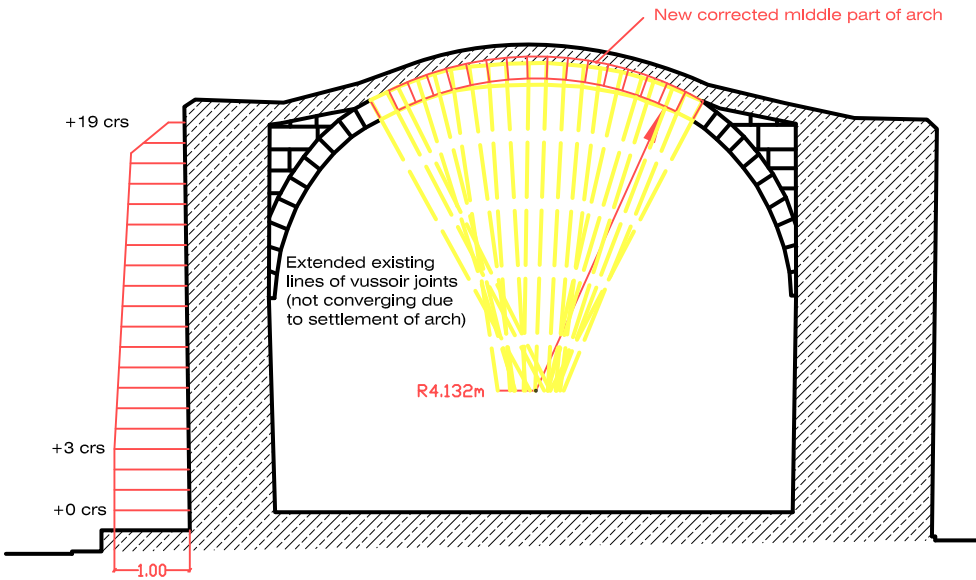

PROPOSED CORRECTION  
TO DISTORED ARCH ON SECTION C-C


**EXISTING & PROPOSED  
SECTION C-C**  
Scale:- 1:100

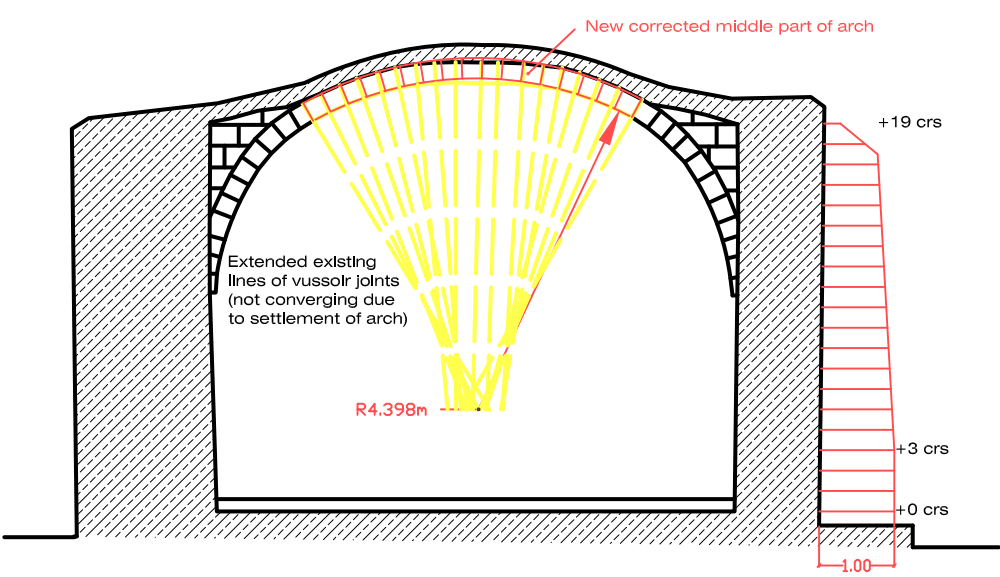

PROPOSED CORRECTION  
TO DISTORED ARCH ON SECTION D-D

**EXISTING & PROPOSED  
SECTION D-D**  
Scale:- 1:100

**EXISTING & PROPOSED  
SECTION E-E**  
Scale:- 1:100

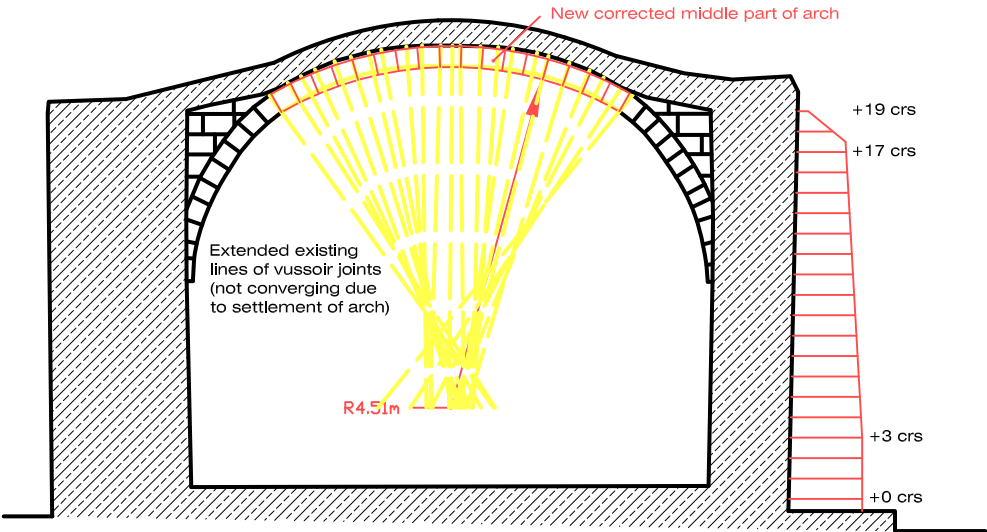

PROPOSED CORRECTION  
TO DISTORED ARCH ON SECTION E-E



Scale 1:100

COPYRIGHT © PERIT HECTOR ZAMMIT AUGUST 2017

<b>HECTOR ZAMMIT</b> ARCHITECT   CIVIL ENGINEER   DESIGN CONSULTANT	THE CORNERSTONE 224, TRIQ SAN GILJAN BIRKIRKARA BKR 2807. Tel: 21446777	Rev.:	Date:	By:	Description:	Address: Kappella Santa Marija Pjazza Santa Marija, Zejtun Client: Fr. Nicholas Pace	Project Title: Reconstruct of dangerous roof using same method & material of original constr. & reinf. of weaker southern wall by introducing stone buttresses Scale: 1:100   Ckd.: HZ   Drawn By: DD Drawing No.: 09   Date: 07.08.17		Drawing Title: Sections A-A, B-B, C-C, D-D & E-E File No.: 1454/16	