


To demolish

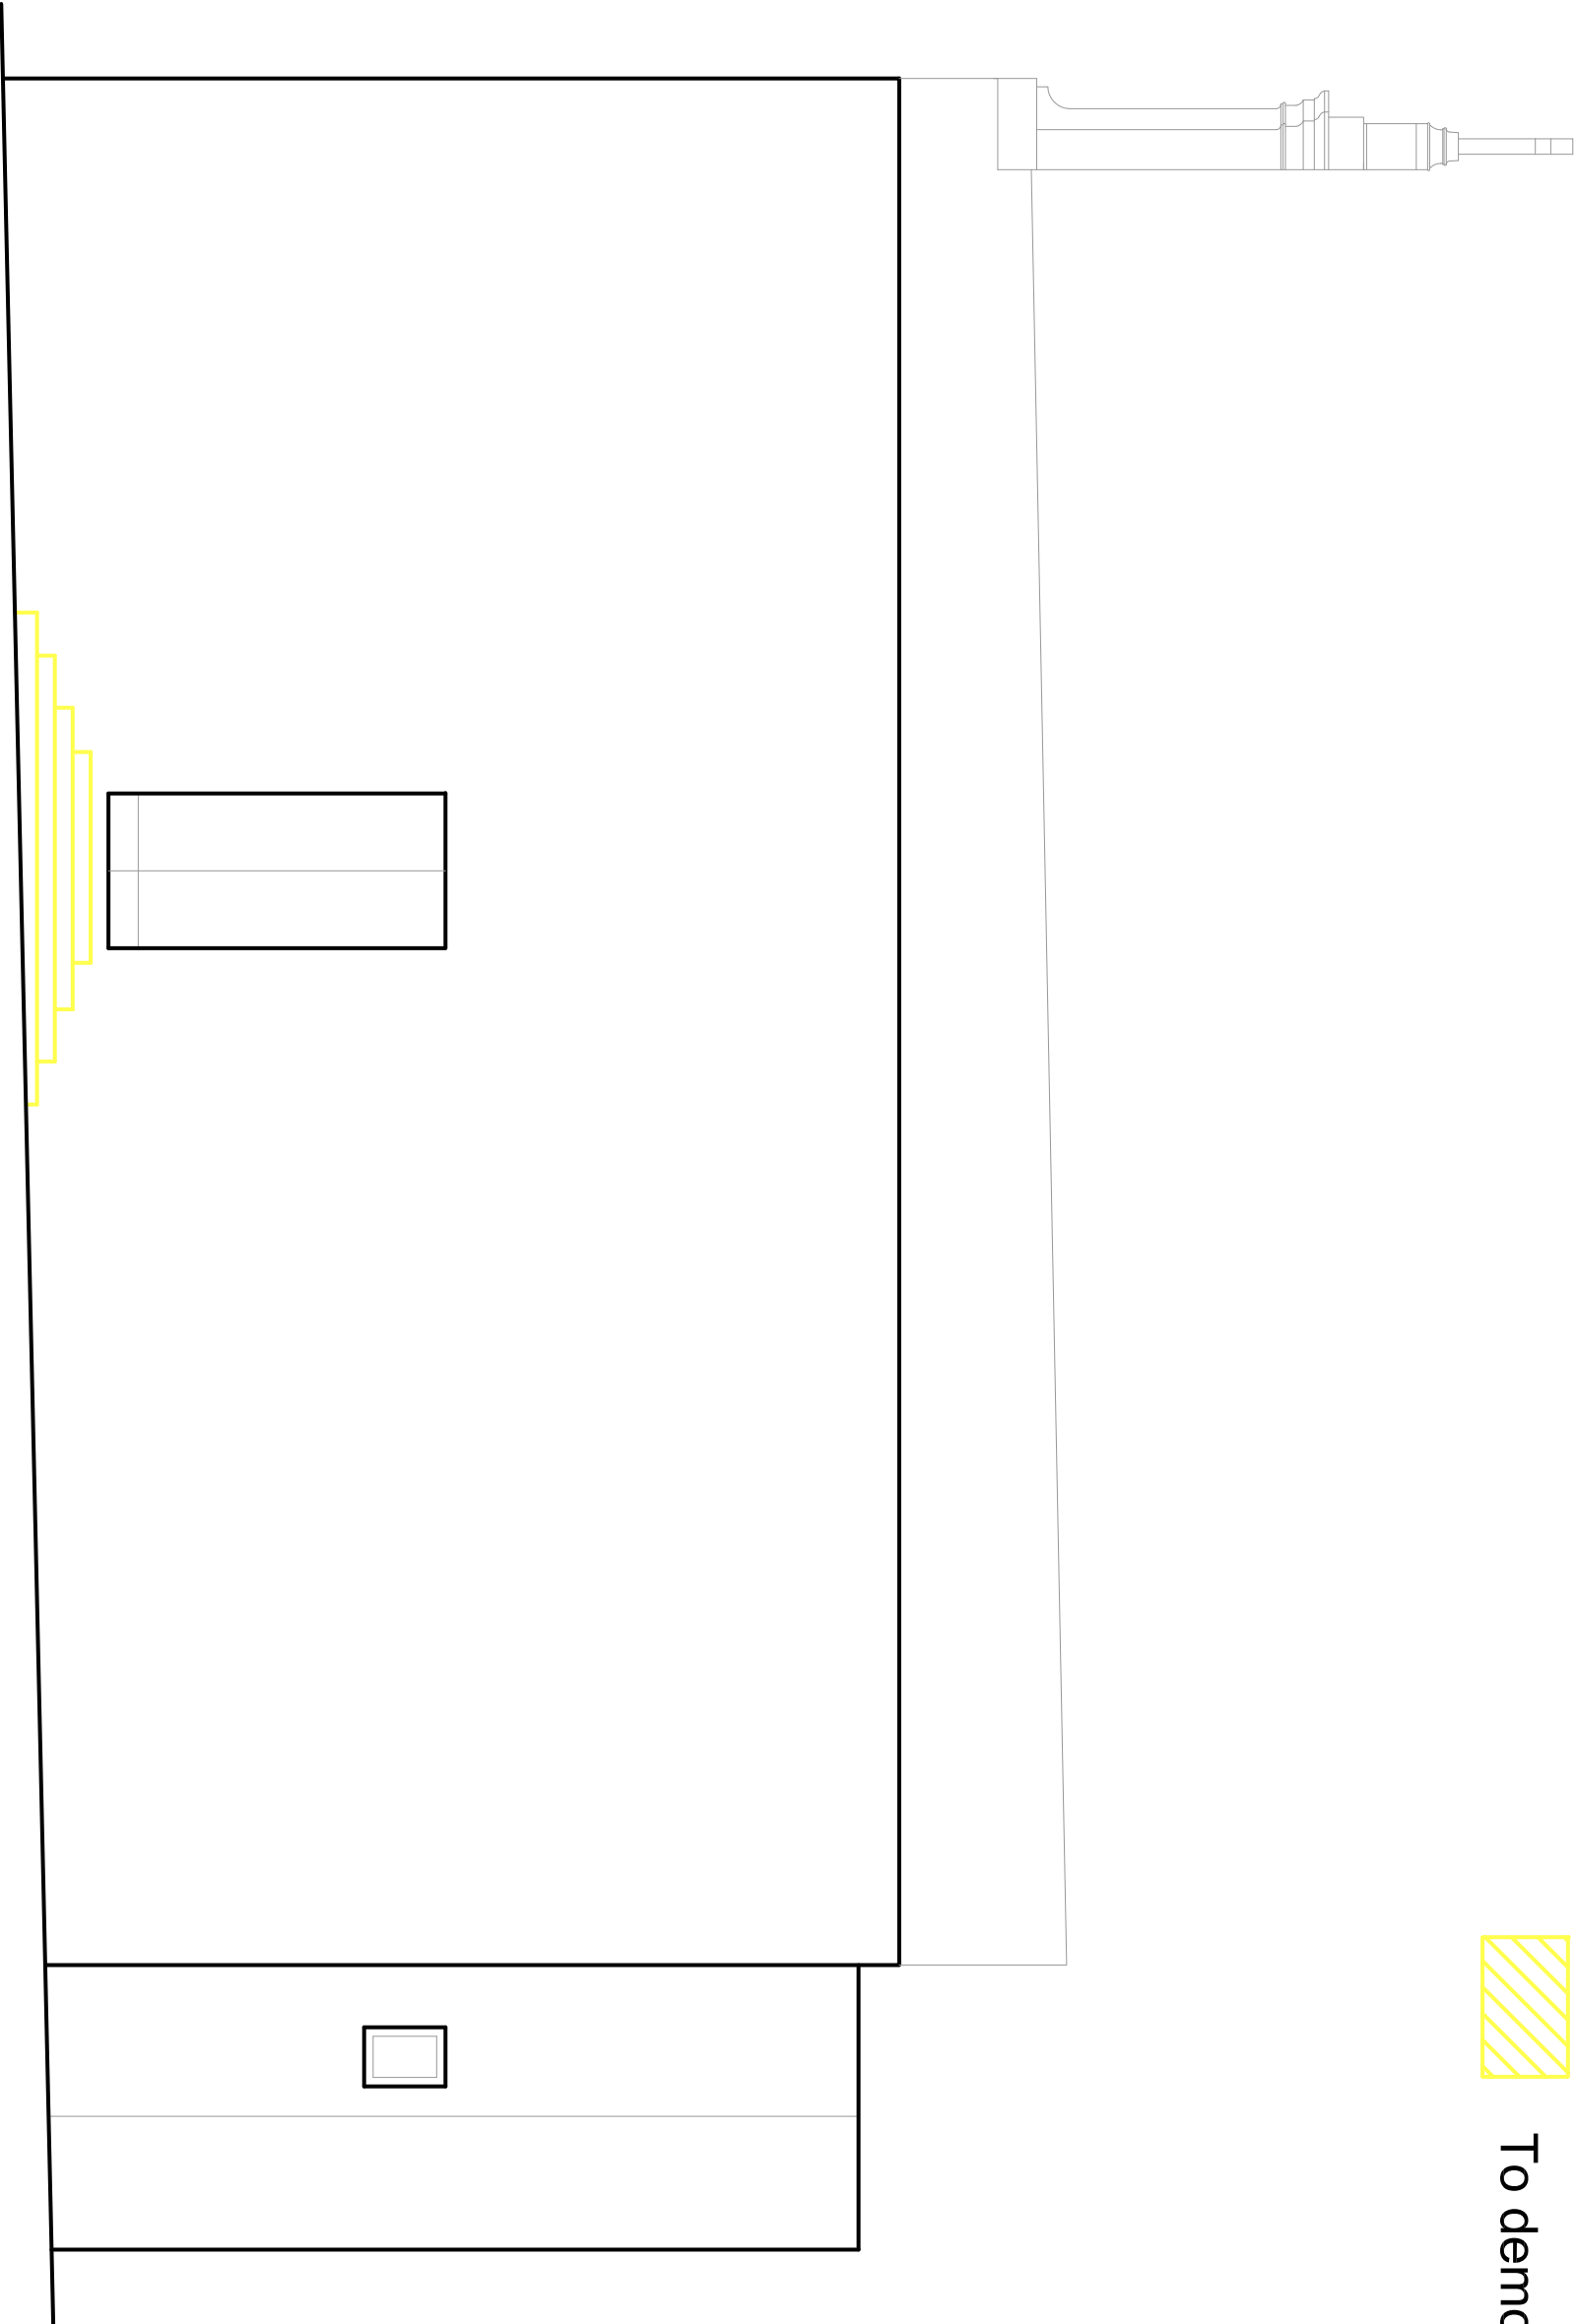

**EXISTING SIDE ELEVATION  
(SOUTHERN SIDE)**  
Scale:- 1:50

<b>HECTOR ZAMMIT</b> ARCHITECT   CIVIL ENGINEER   DESIGN CONSULTANT	THE CORNERSTONE	Rev.:	Date:	By:	Description:	Address:	Kappella	Project Title:	Reconstruct of dangerous roof using same method & material of original constr. & relinf. of weaker southern wall by introducing stone buttresses	Drawing Title:	Side Elevation
	224,					Santa Marija					
	TRIQ SAN GILJAN					Piazza Santa Marija, Zejtun					
	BIRKIRKARA					Client:		Scale: 1:50	Ckd.: HZ	Drawn By: DD	File No.:
	BKR 2807.					Fr. Nicholas Pace		Drawing No.: 05	Date: 07.08.17		1454/16
Tel: 21446777											

